


Remainder of the  
N. 1/2 of the N.E. 1/4 Sec. 29-35-28-4

Lot 1  
**BLK 6**  
Plan 072 9064

Lot B  
Plan 6023 NY

Lot 2  
Plan 882 1861

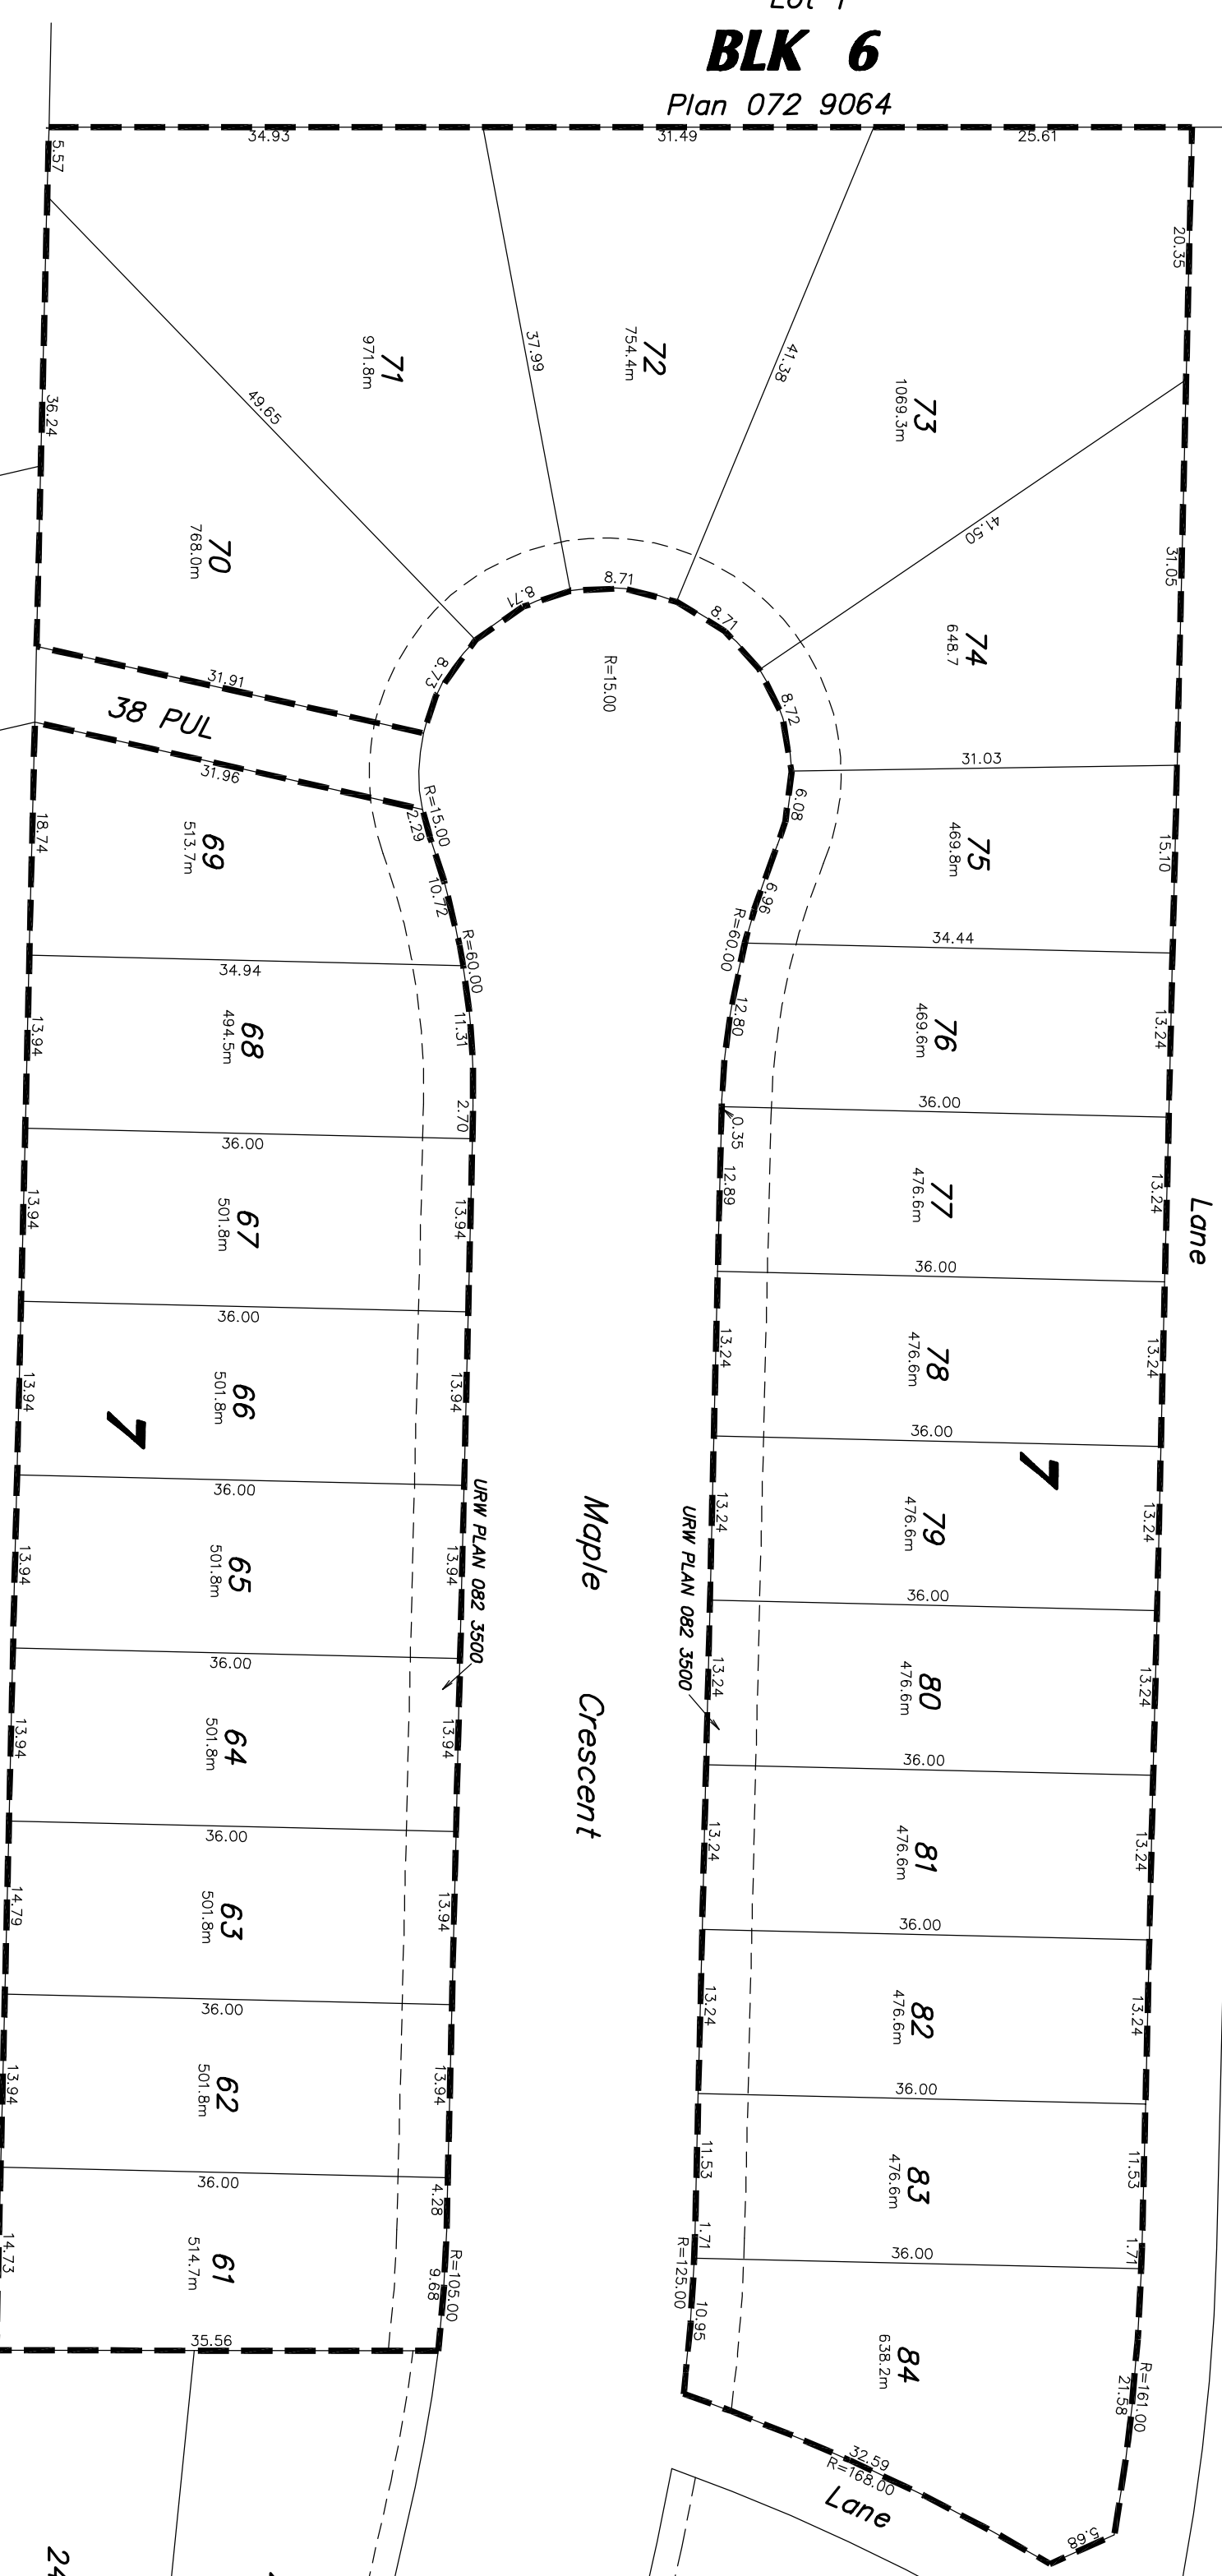


Town of Innisfail  
TENTATIVE PLAN  
SHOWING


**Proposed Subdivision**

OF  
Lots 26 to 37 & 39 to 60, Block 7, Plan 082 3499  
WITHIN  
NE 1/4 Sec. 29-35-28-4

**NOTES:**  
-Buildings are plotted from aerial photo and are approx.  
-Distances shown are in metres.  
-Area dealt with is bounded thus --- and contains 1.37 HA (3.39 AC) +/-

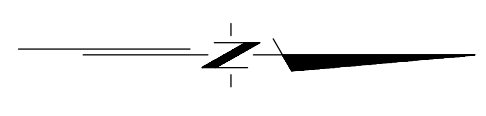

SCALE = 1:500

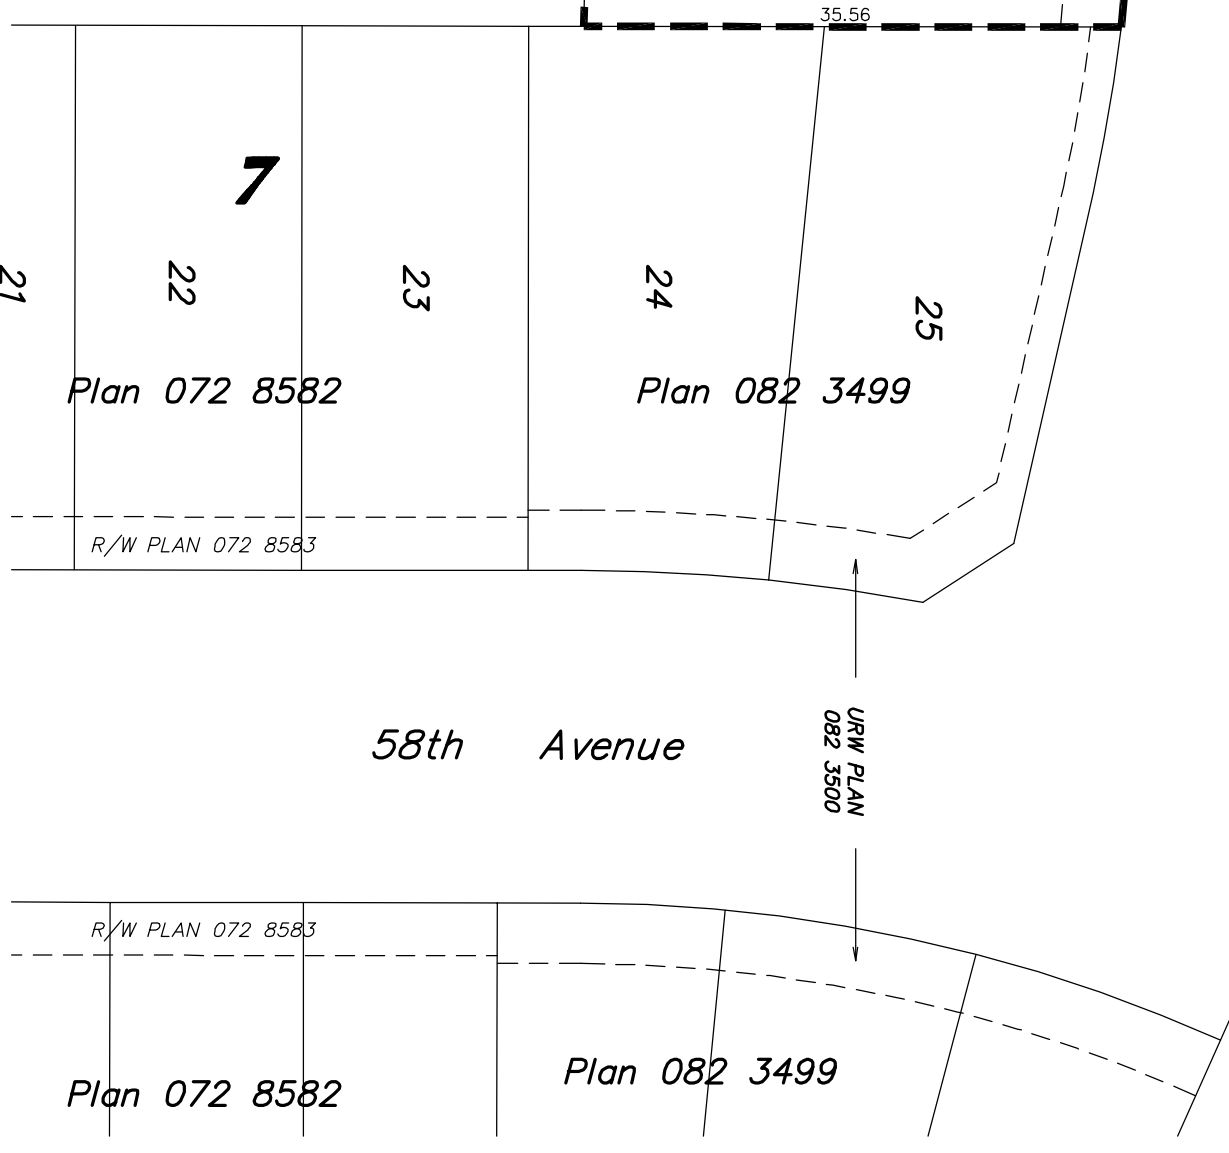

REV	DATE	DESCRIPTION
0	July 17, 09	Issued for sub application.

**BEMOCO LAND SURVEYING LTD**  
#100, 6040 - 47th AVENUE  
RED DEER, ALBERTA  
PHONE: 342-2611  
FILE No: S-071C05 tent 2